



Typical Service Trench

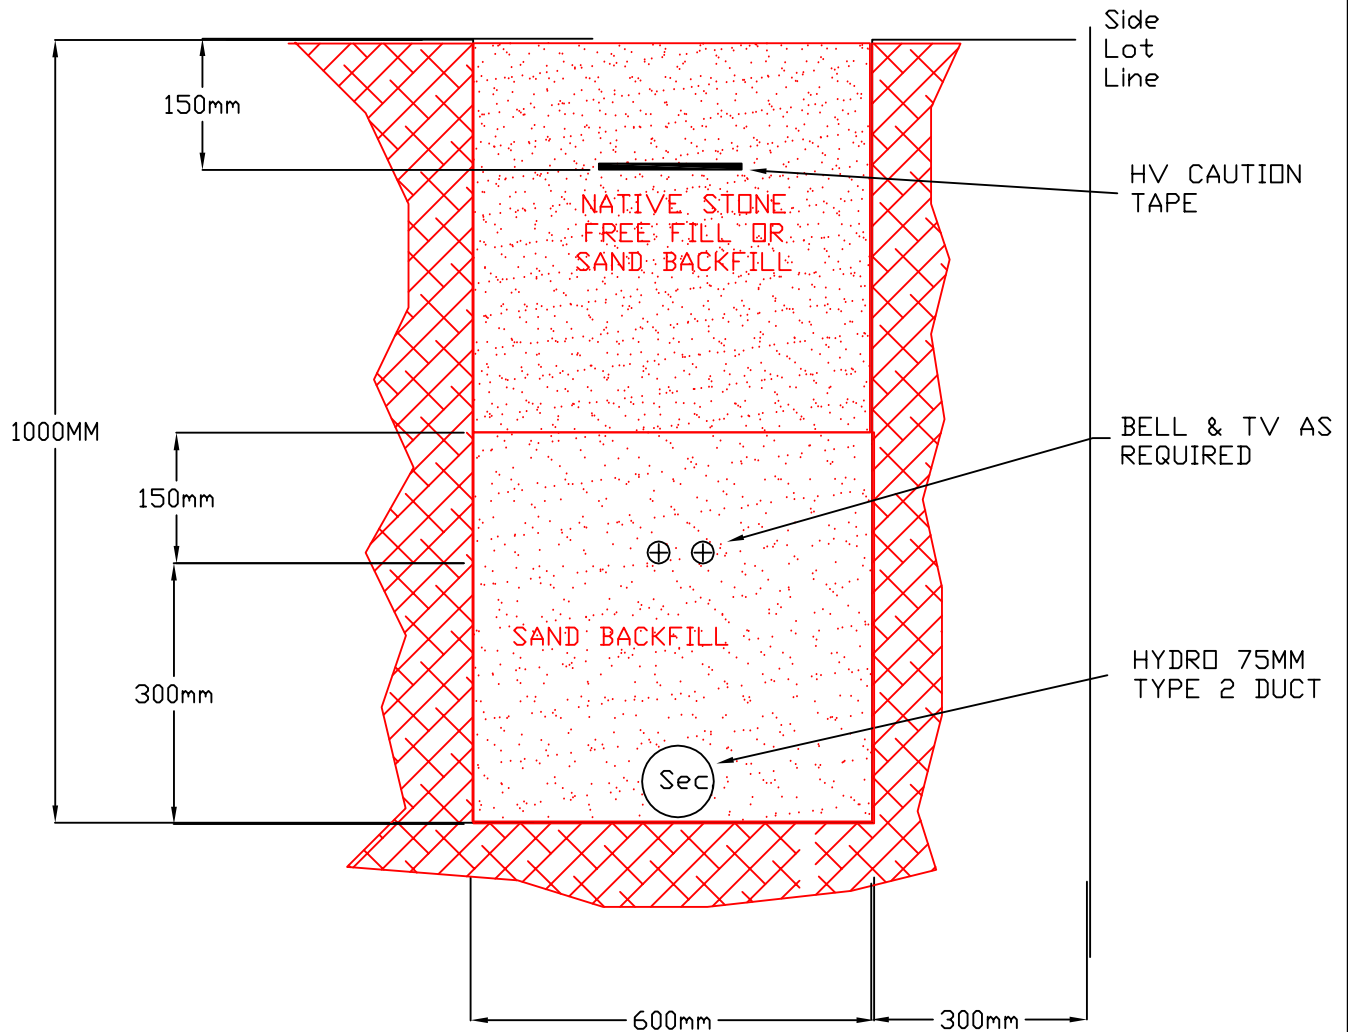

NOTES:

1. THE POSITION OF ALL POLE LINES, CONDUITS, WATER MAINS SEWERS, AND OTHER UNDERGROUND AND ABOVE GROUND UTILITIES AND STRUCTURES ARE NOT NECESSARILY AS SHOWN. THE ACCURACY OF THE POSITION OF SUCH UTILITIES AND STRUCTURES IS NOT GUARANTEED. BEFORE STARTING WORK, DETERMINE THE EXACT LOCATION OF ALL SUCH UTILITIES AND STRUCTURES AND ASSUME ALL LIABILITY FOR DAMAGE TO THEM.

		OTTAWA RIVER POWER CORPORATION	
DWN. DOUG FEE, P. ENG.		TYPICAL UG SERVICE TRENCH	
APP. DOUG FEE P. ENG.		DWG NO. SDUG010	REV 0
DATE OCT. 23, 2006		SCALE NTS	SHEET