



Typical Service Trench

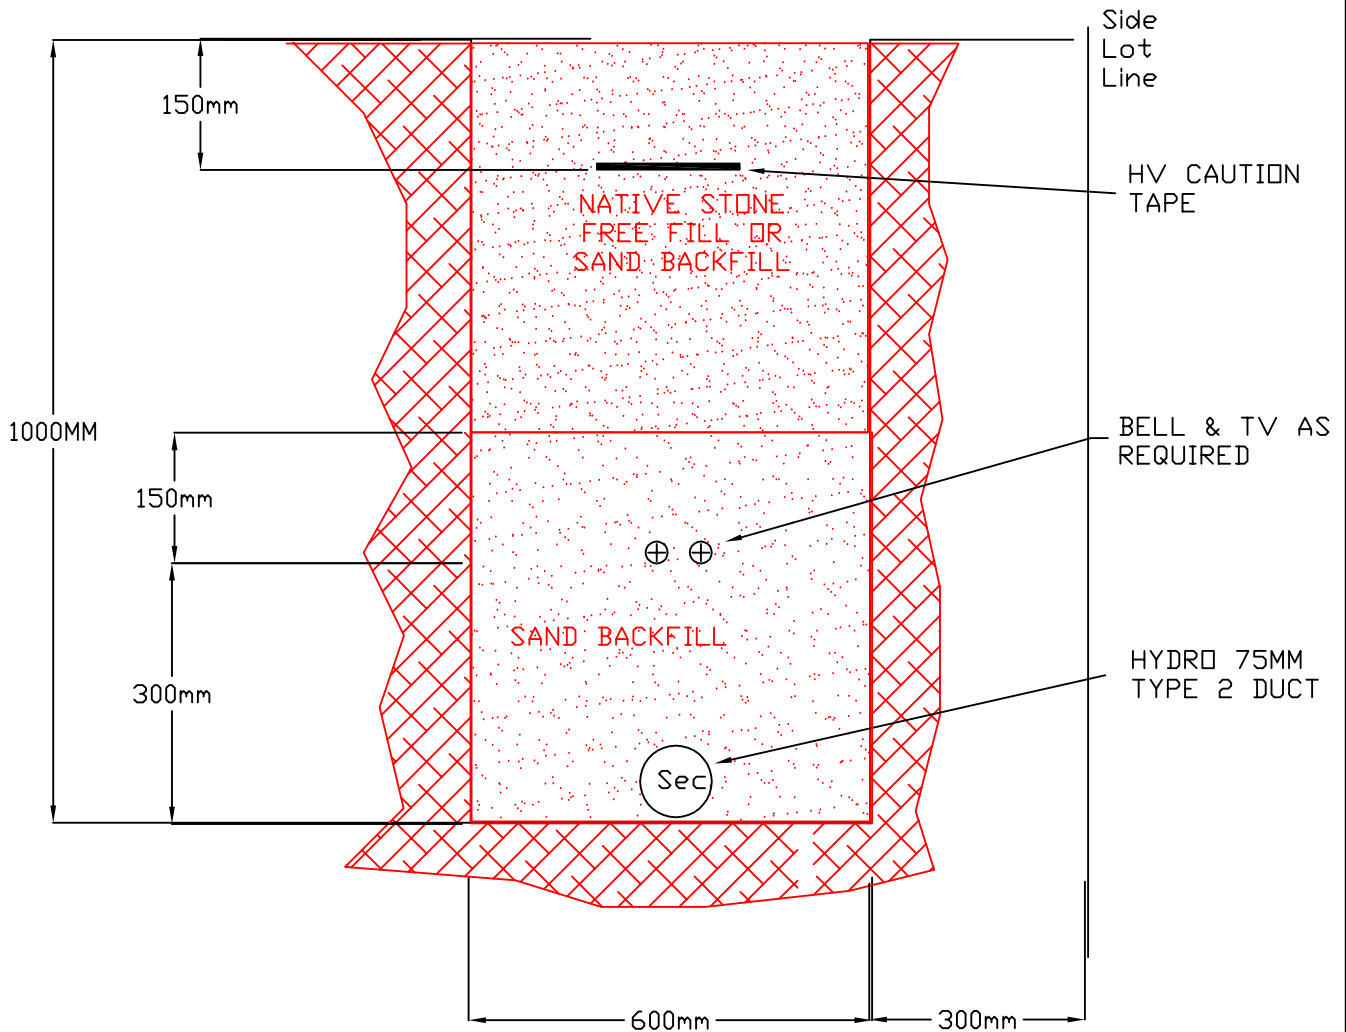

NOTES:

1. THE POSITION OF ALL POLE LINES, CONDUITS, WATER MAINS SEWERS, AND OTHER UNDERGROUND AND ABOVE GROUND UTILITIES AND STRUCTURES ARE NOT NECESSARILY AS SHOWN. THE ACCURACY OF THE POSITION OF SUCH UTILITIES AND STRUCTURES IS NOT GUARANTEED. BEFORE STARTING WORK, DETERMINE THE EXACT LOCATION OF ALL SUCH UTILITIES AND STRUCTURES AND ASSUME ALL LIABILITY FOR DAMAGE TO THEM.

	OTTAWA RIVER POWER CORPORATION		
	TYPICAL UG SERVICE TRENCH		
DWN. DOUG FEE, P. ENG.	DWG NO.	SDUG010	REV 0
APP. DOUG FEE P. ENG.	DATE	OCT. 23, 2006	SCALE NTS
		SHEET	